

NOT FOR CONSTRUCTION
PROGRESS / COORDINATION SET ONLY

DAYS CREEK CHARTER SCHOOL

STRAIGHTLINE
ARCHITECTURE


4521 South Cloverdale Road,
Suite 102 Boise, Idaho 83709
P: 208.991.0855
E: scott@straightline.biz
W: www.straightlinearchitects.com

Date: 10-5-2021
Project: SWA-1810
Version History: V1.0
PHASES (PH) SHOWN:

ISSUE: 1-7-2022

DRAWING NO.

A3.2
New Construction
Overall Floor Plan

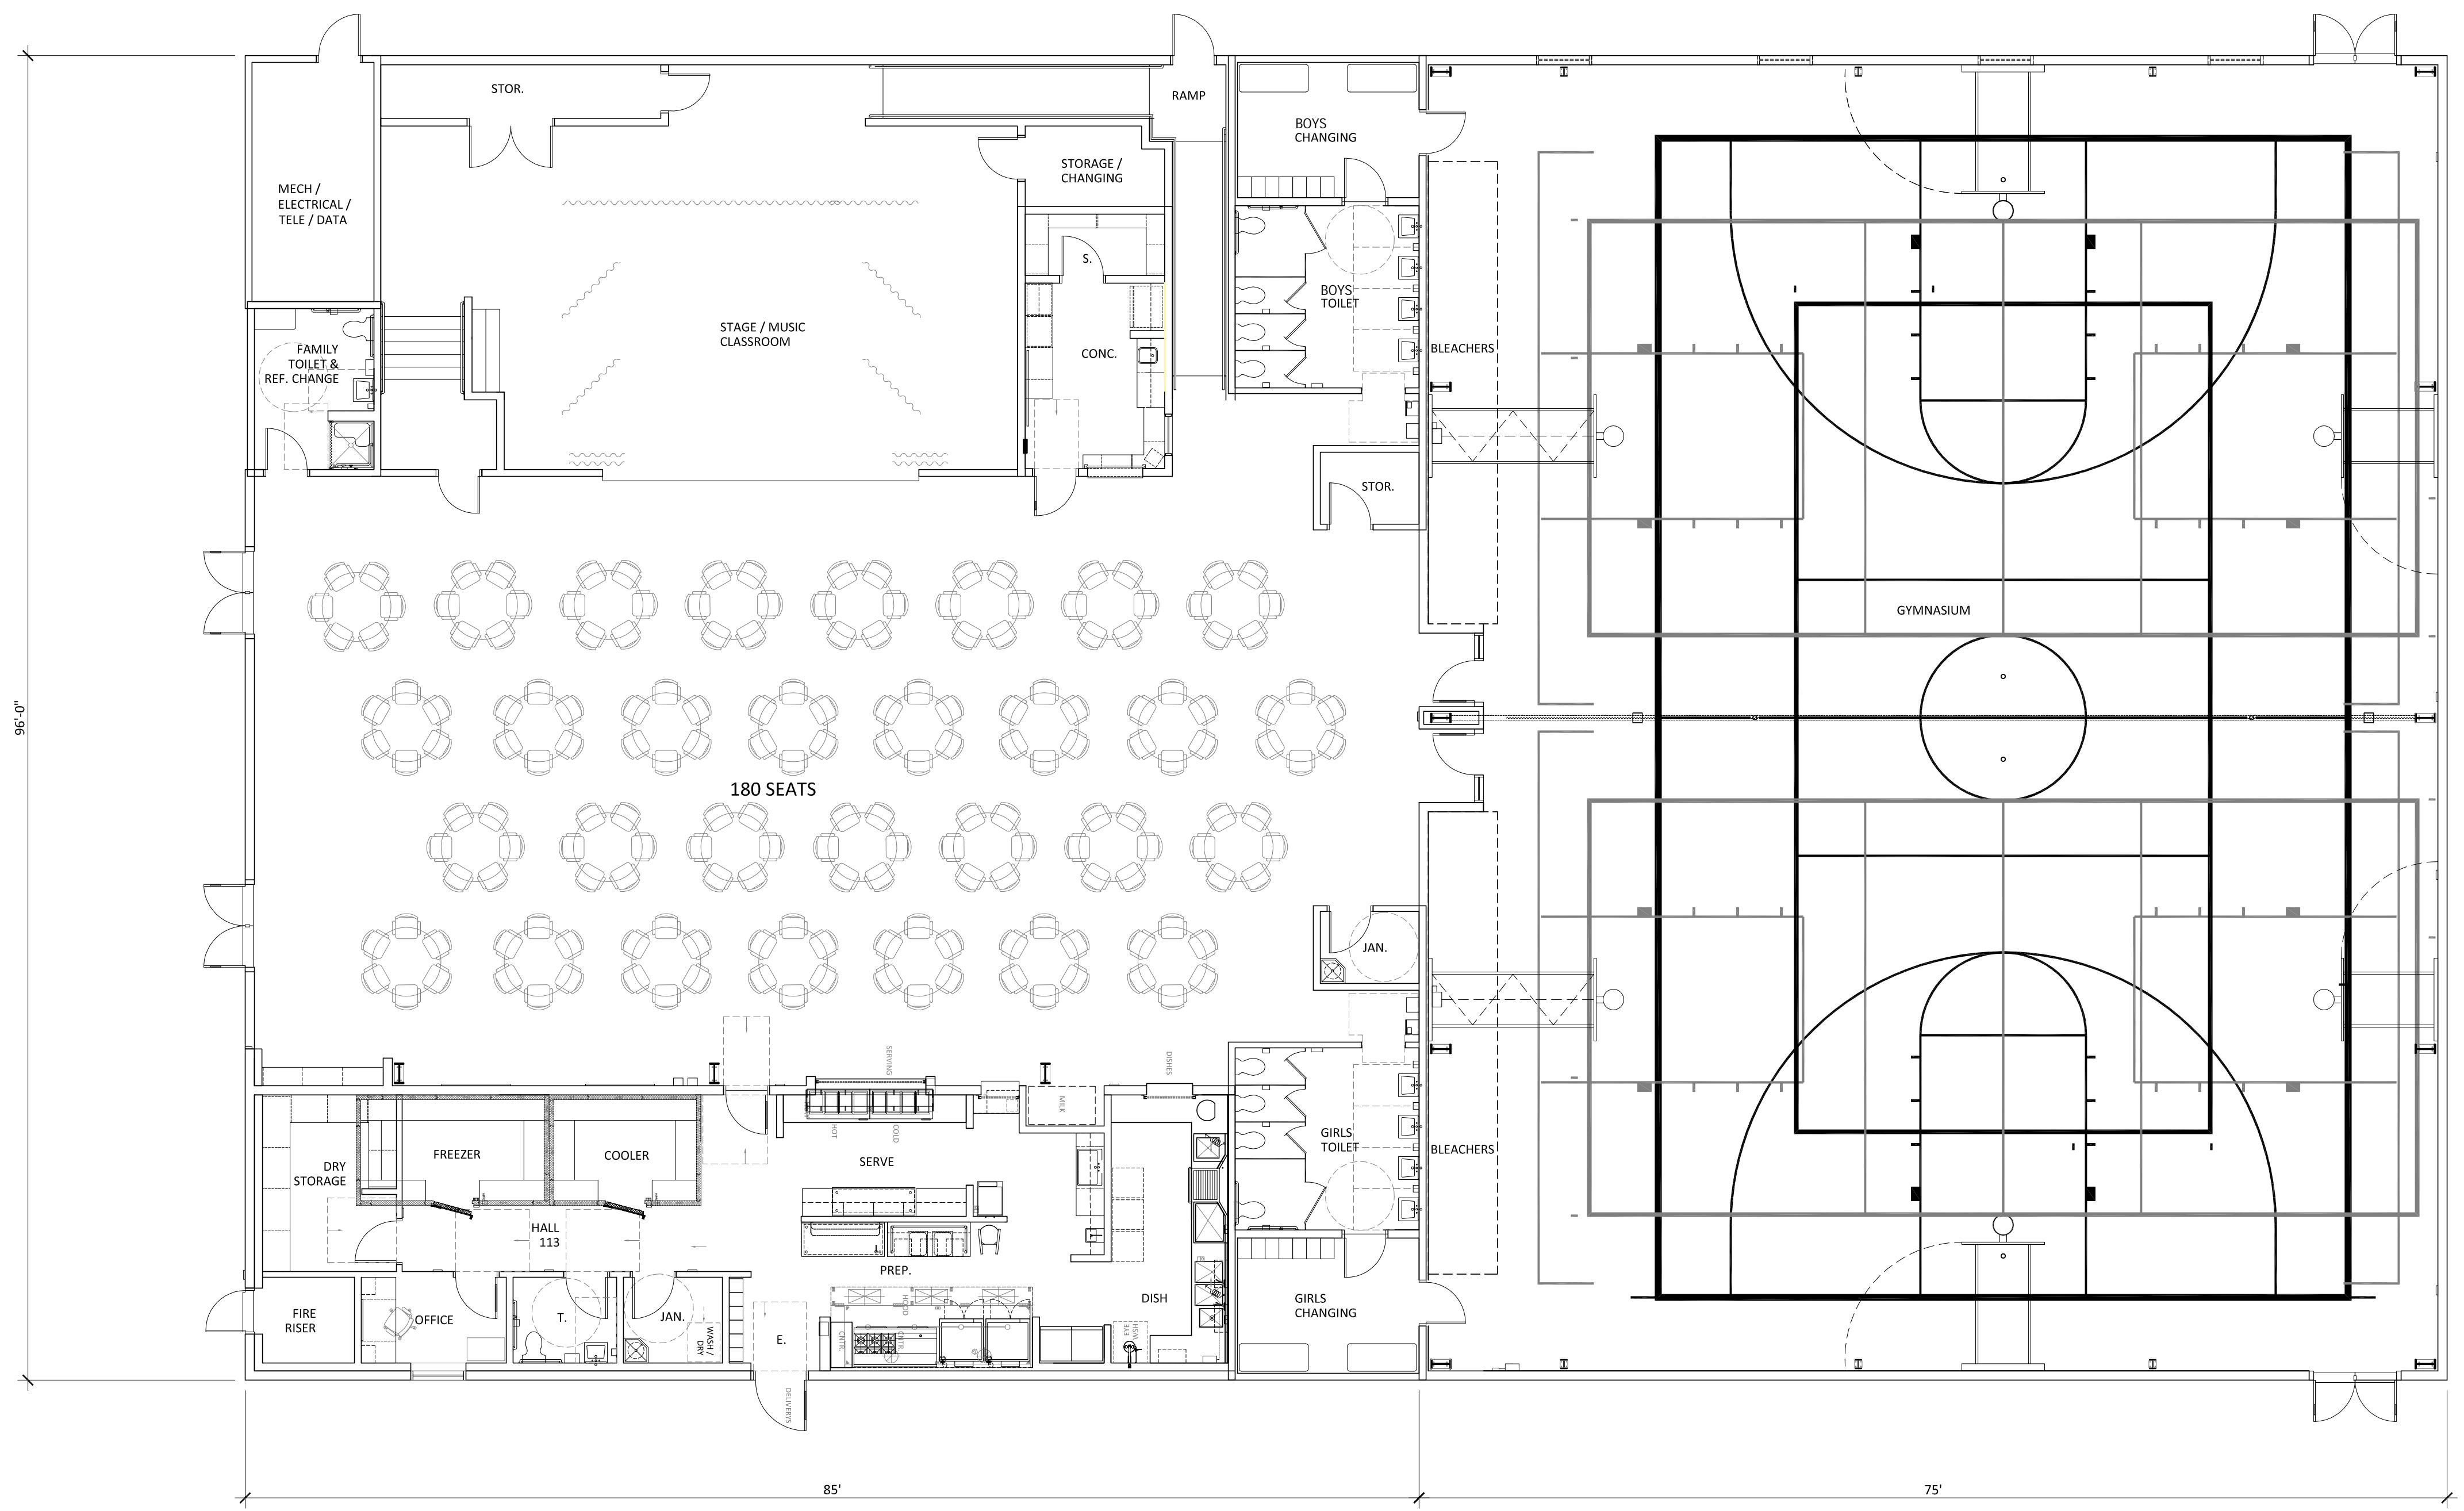

1 Floor Plan - Overall
SCALE: 1/8" = 1'-0"

